

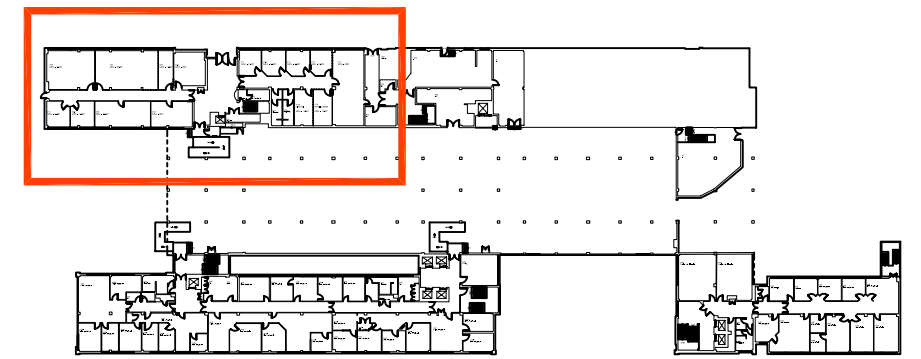
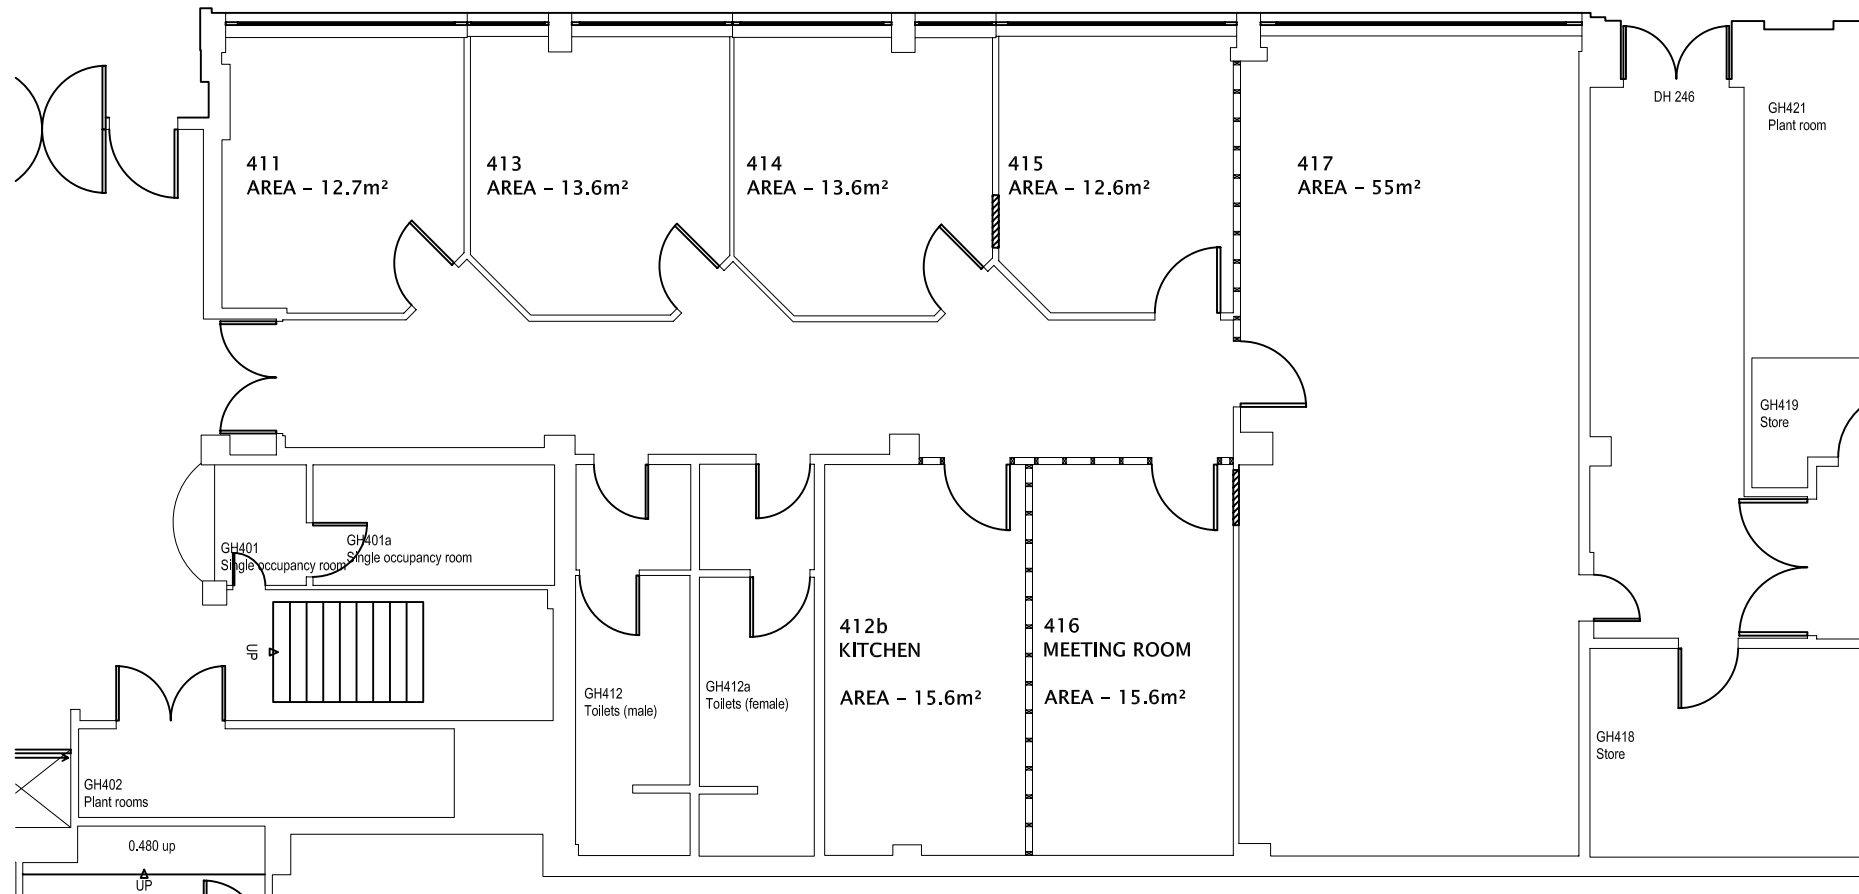


GRAHAM HILLS LEVEL 4

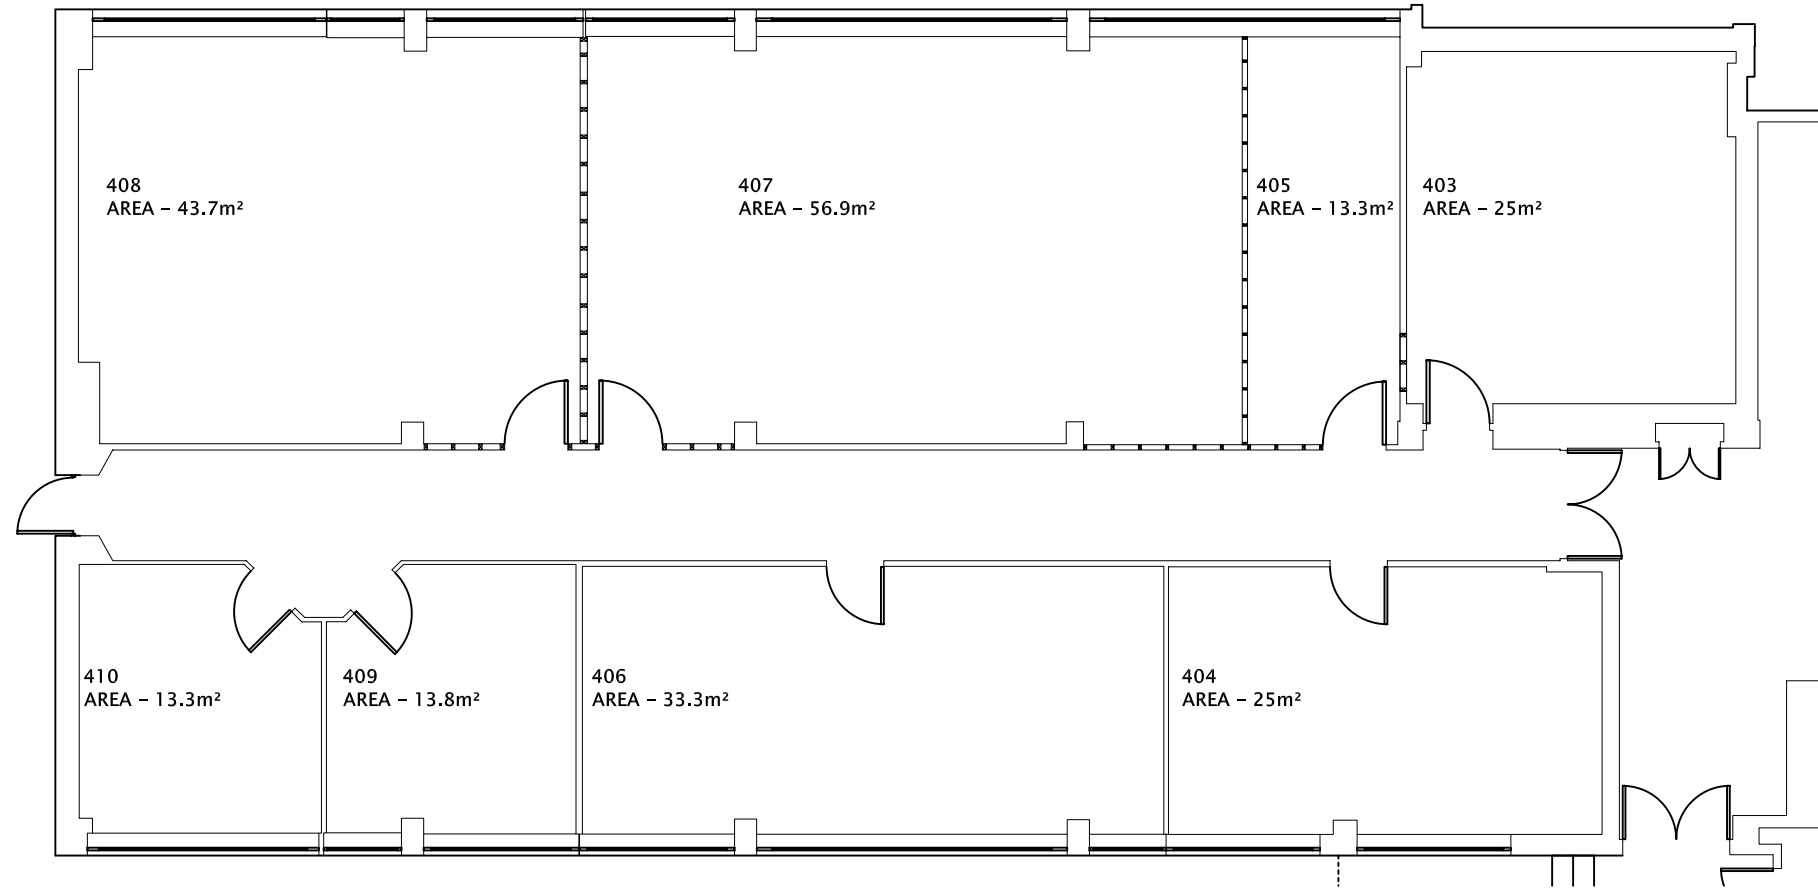

Location Plan

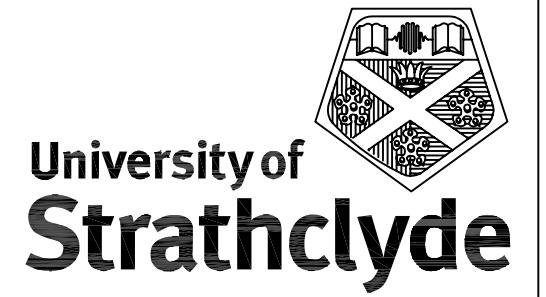

UNIVERSITY ESTATES MANAGEMENT
John Anderson Campus
181 St James Road
Glasgow G4 0NT
Tel: 0141-552-4400
Fax: 0141-553-4197

Rev.	Revisions	By	Date
A			
B			
C			
D			
E			
F			

Project No
Drawing No
ja-p14
Building Code
ja-p
Drawing Title
Plan as Proposed
Level 4
Graham Hills Building
John Anderson Campus

Scale NTS	At A3	Date June 2010
Drawn By LL	Checked By SR	

File
H:\My Documents\Sam\Graham Hills\Graham Hills Level 4(a